


FIFTH AVENUE MINI COPPER WALL BRACKET

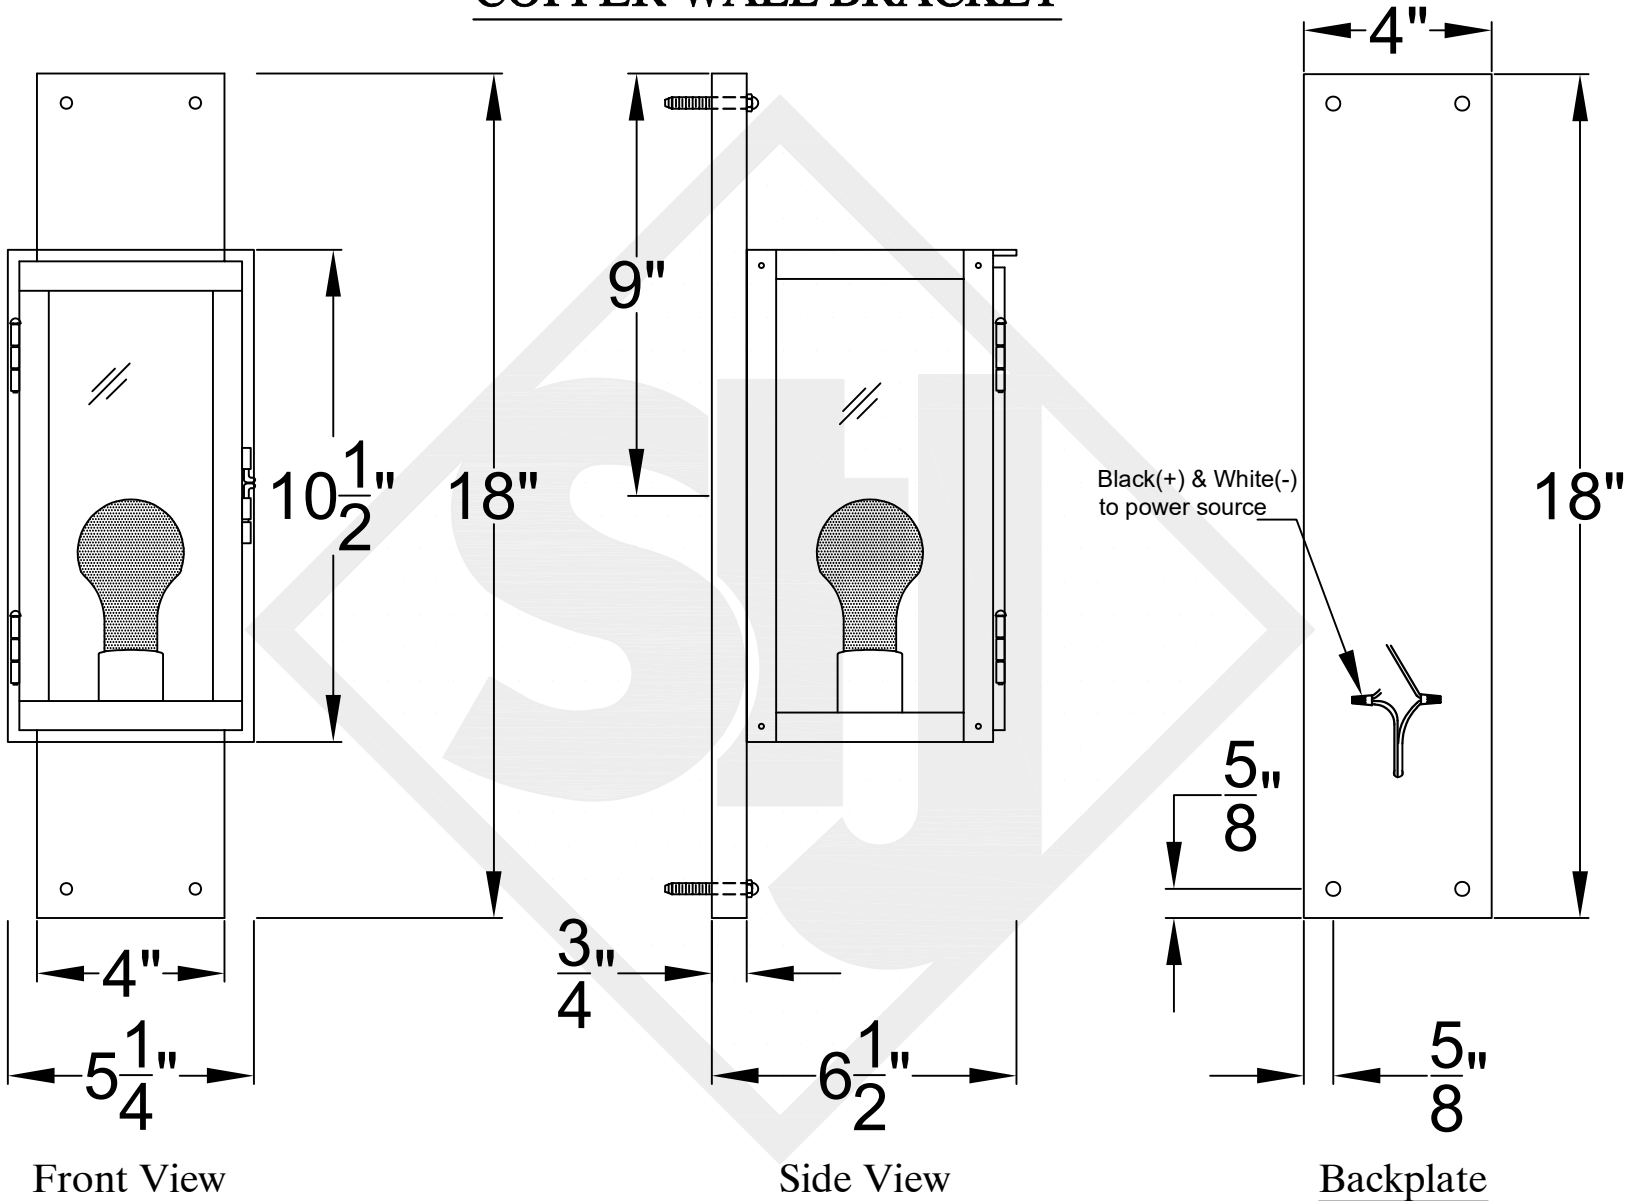

Front View

Side View

Backplate




St. James
LIGHTING

SCALE: N.T.S.	DRAFT: Y. McCullough
FILE: FIFMINI	APP'D: J. Ragan
JOB: X	DATE: 11/20/23


Lights are handcrafted.
Dimensions may vary by 1/4"

B.T.U. Rating
Natural Gas: 2730 B.T.U.
Propane: 2080 B.T.U.


FIFTH AVENUE SMALL COPPER WALL BRACKET

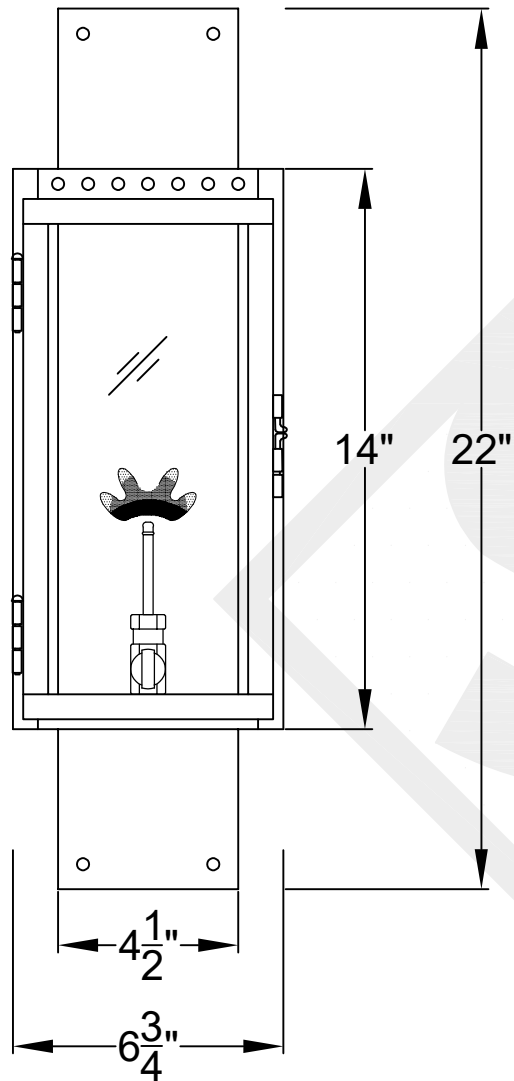

Front View

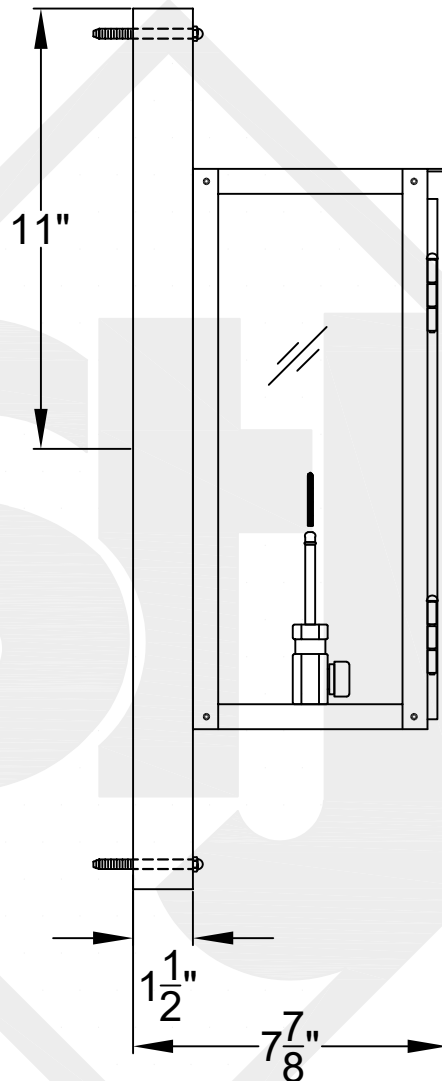

Side View

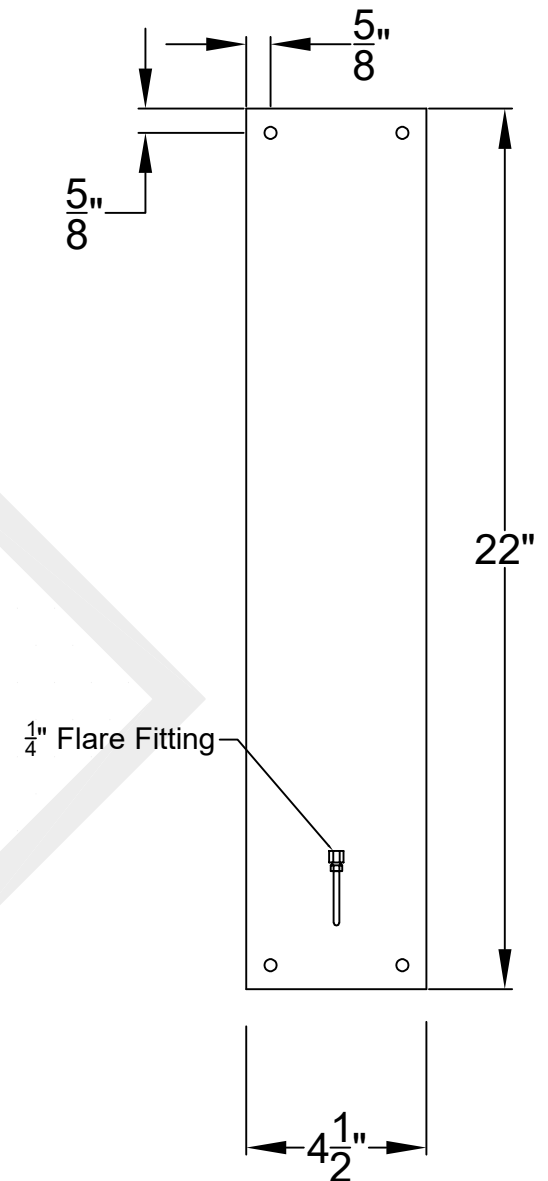

Backplate




**St. James
LIGHTING**

SCALE: N.T.S.	DRAFT: Y. McCullough
FILE: FIFS	APP'D: J. Ragan
JOB: X	DATE: 11/20/23

Lights are handcrafted.
Dimensions may vary by 1/4"

B.T.U. Rating
Natural Gas: 2730 B.T.U.
Propane: 2080 B.T.U.

FIFTH AVENUE MEDIUM COPPER WALL BRACKET

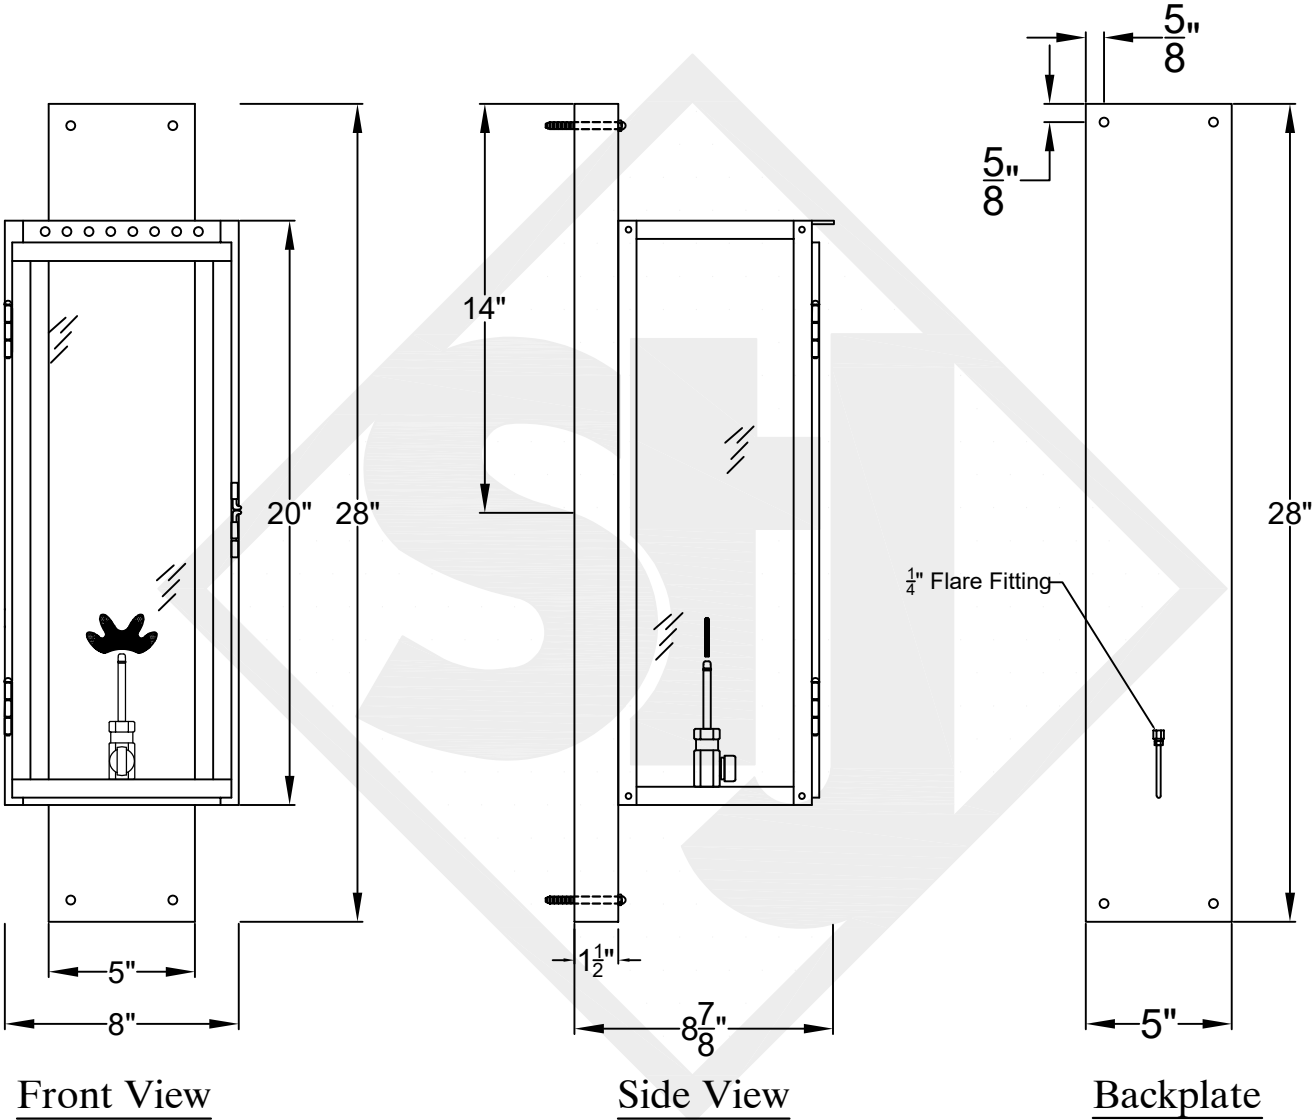

Front View

Side View

Backplate




St. James
LIGHTING

SCALE: N.T.S.	DRAFT: J. Grippo
FILE: FIFM	APP'D: J. Ragan
JOB: X	DATE: 11-15-2023


Lights are handcrafted.
Dimensions may vary by 1/4"

B.T.U. Rating
Natural Gas: 2730 B.T.U.
Propane: 2080 B.T.U.


FIFTH AVENUE LARGE COPPER WALL BRACKET

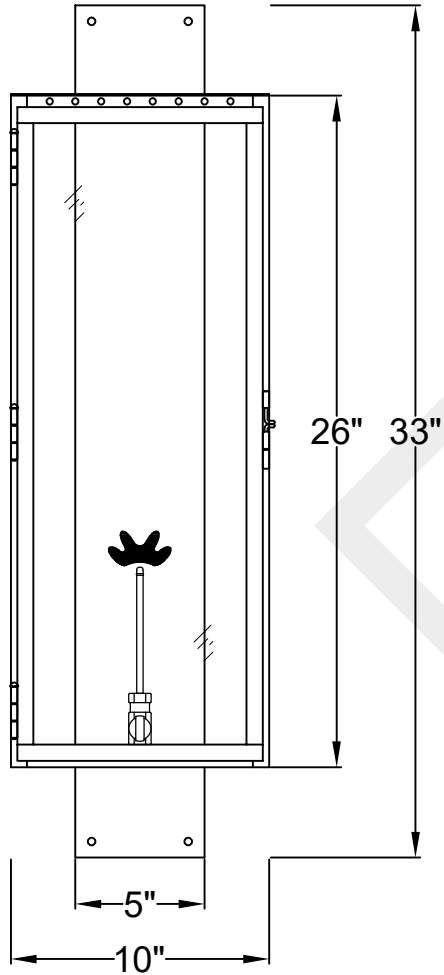

Front View

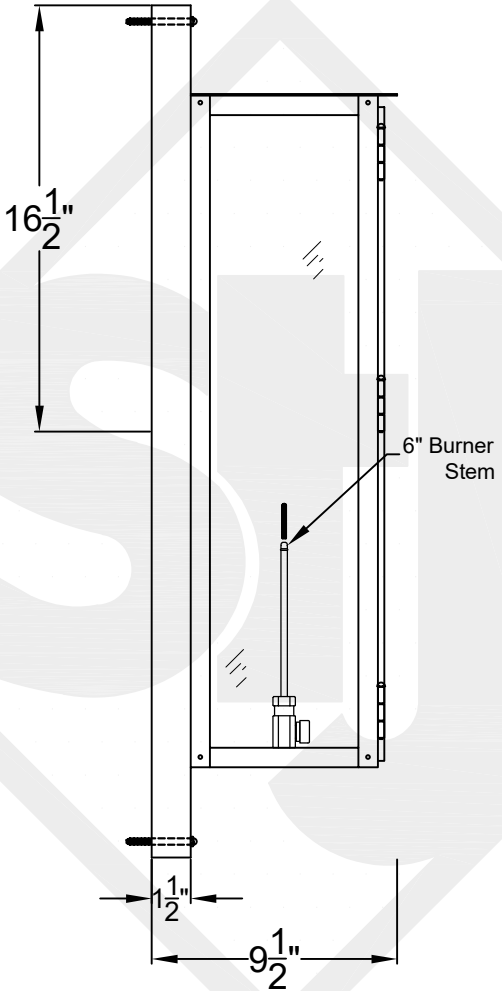

Side View

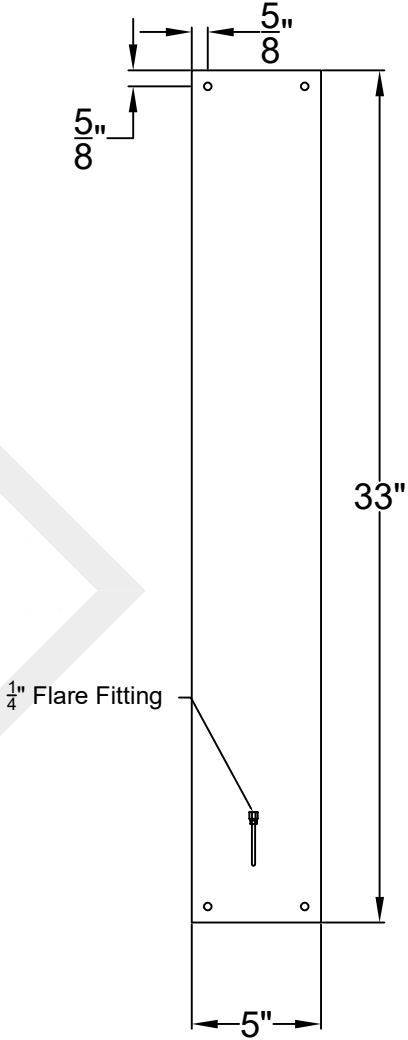

Backplate




**St. James
LIGHTING**

SCALE: N.T.S.	DRAFT: Y. McCullough
FILE: FIFL	APP'D: J. Ragan
JOB: X	DATE: 11/20/23

Lights are handcrafted.
Dimensions may vary by 1/4"

B.T.U. Rating
Natural Gas: 2730 B.T.U.
Propane: 2080 B.T.U.

FIFTH AVENUE GRANDE COPPER WALL BRACKET

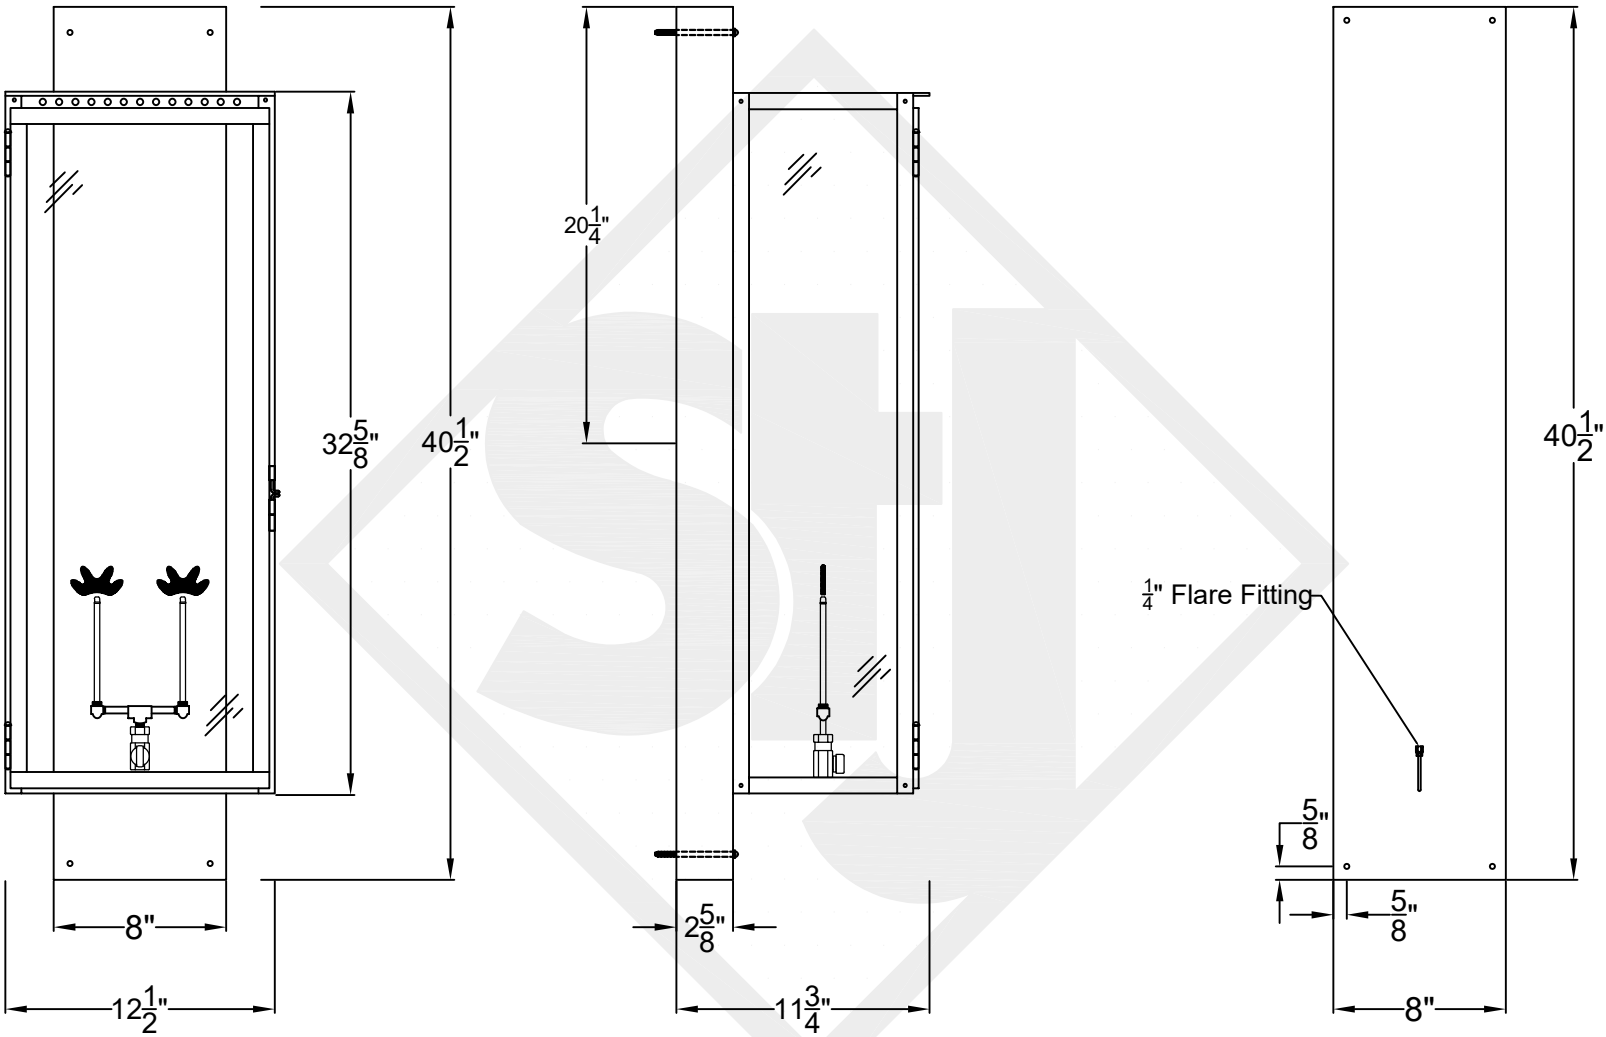

Front View

Side View

Backplate



**St. James
LIGHTING**

SCALE: N.T.S.	DRAFT: Y. McCullough
FILE: FIG	APP'D: J. Ragan
JOB: X	DATE: 11/20/23

Lights are handcrafted.
Dimensions may vary by 1/4"

B.T.U. Rating
Natural Gas: 2730 B.T.U.
Propane: 2080 B.T.U.