

TYPICAL INSTALLATION INSTRUCTIONS


GOOSENECK-AUTOMATIC IGNITION

Applies to all Gooseneck mounted lanterns
Sizes : Small, Medium, large & Grande

Light Supplied w/
 4-#8-32 Acorn Nut
 4-3" x 1/4" Hanger Bolt

Natural Gas Requires 7" W.C. BTU 2730
 Propane Gas Requires 11" W.C. BTU 2080


Screw hanger bolts into the wall leaving enough to penetrate through the holes in the Mounting Bracket. Connect the gas line from the lantern to the main. Make sure to test the fittings for gas leaks before securing the lantern to the wall. Connect wires to power source, Smooth(+) to Black & Ribbed(-) to white. Position light over the hanger bolts and attach the acorn nuts, tightening to securely mount light.

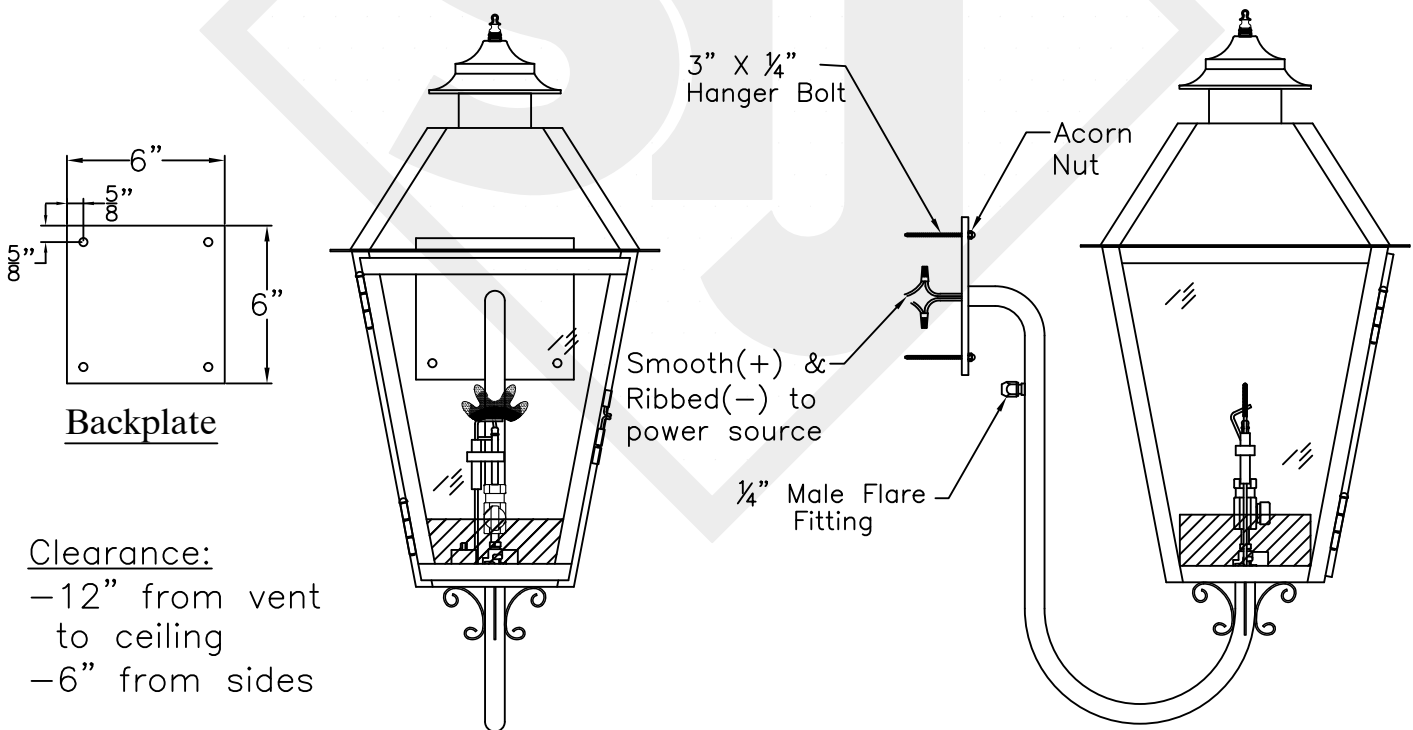

Clearance:
 -12" from vent
 to ceiling
 -6" from sides

CAUTION: Risk of fire or electric shock

This product is to be installed by a qualified Plumber ONLY. Installation must conform with all local codes or, in the absence of local codes, to UL, Gas Code ANSI Z21.42 - 2004, Gas Illuminating Appliance

Typical Install Ceiling Half Yoke	
 St. James LIGHTING	
SCALE: N.T.S.	DRAFT: B. Vial
FILE: INSTALL	APP'D: J. Ragan
JOB: X	DATE: 06/28/18