

TYPICAL INSTALLATION INSTRUCTIONS


FLAT PIER MOUNT - AI

Applies to all Pier mounted lanterns
Sizes : Small, Medium, Large & Grande

Light Supplied w/
4-#8-32 Acorn Nuts
4-3 x 1/4" Hanger Bar

Natural Gas Requires 7" W.C. BTU 2730
Propane Gas Requires 11" W.C. BTU 2080

Screw Hanger Bolts into the pier, leaving enough to penetrate through the holes in the Pier Mount. Connect the gas line from the lantern to the main. Make sure to test the fittings for gas leaks before securing lantern to the Pier. Connect wires to power source, Blue to Black & White to White. Position light over hanger bolt and attach the Acorn Nuts, tightening to securely mount light.

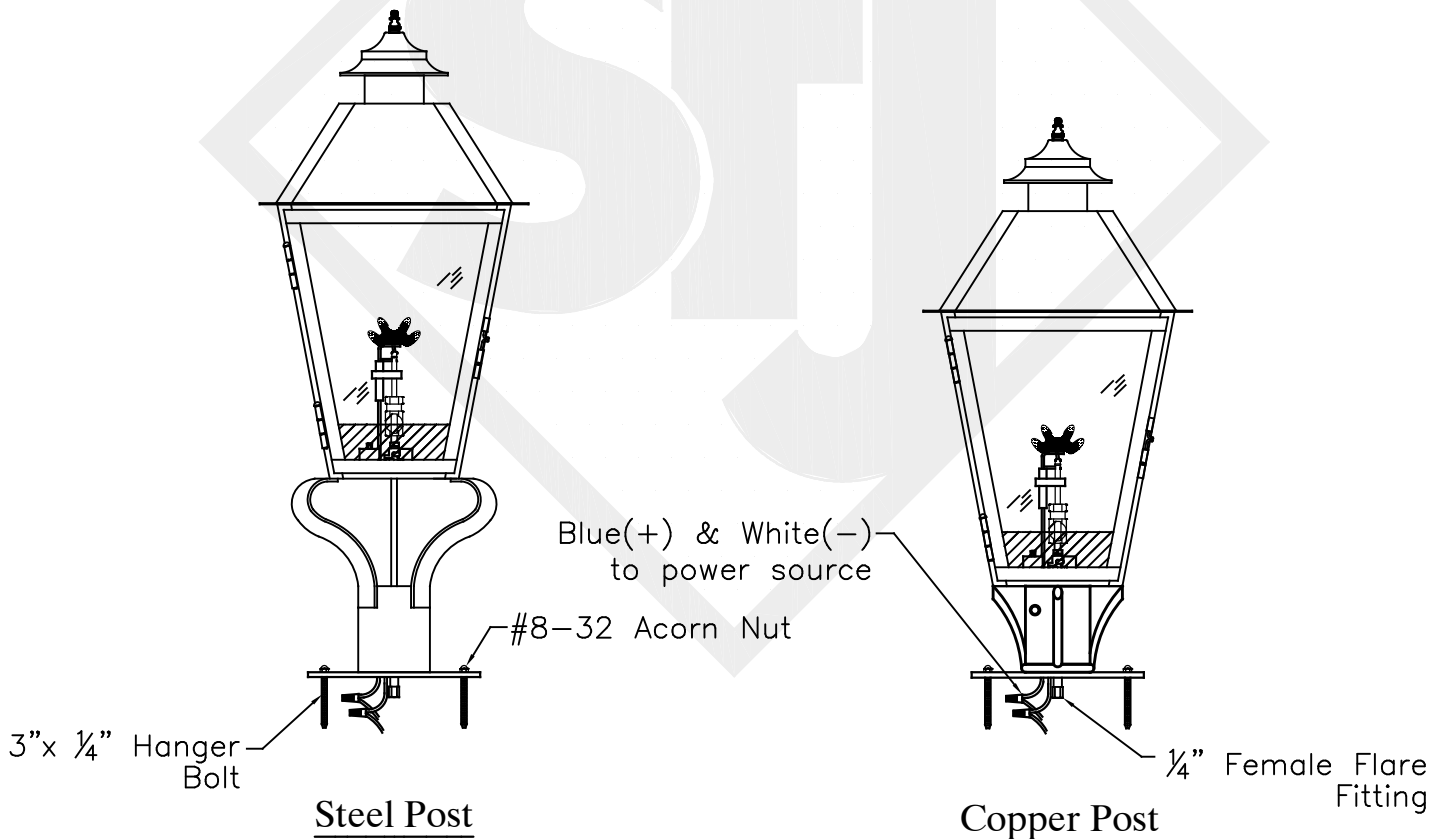

CAUTION: Risk of fire or electric shock

This product is to be installed by a qualified Plumber ONLY. Installation must conform with all local codes or, in the absence of local codes, UL 1598, Gas Code ANSI Z21.42 - 2004, Gas Illuminating Appliance

Typical Install
Pier Mount



St. James
LIGHTING

SCALE: N.T.S.

DRAFT: B. Vial

FILE: INSTALL

APP'D: J. Ragan

JOB: X

DATE: 10/19/17