


TYPICAL INSTALLATION INSTRUCTIONS

FLAT PIER MOUNT - ELECTRIC

Applies to all Pier mounted lanterns
Sizes : Small, Medium, Large & Grande

Light Supplied w/
4-#8-32 Acorn Nuts
4-3 x 1/4" Hanger Bar

Screw Hanger Bolts into the pier, leaving enough to penetrate through the holes in the Pier Mount. Connect wires to power source, Black to Black & White to White. Position light over hanger bolt and attach the Acorn Nuts, tightening to securely mount light.

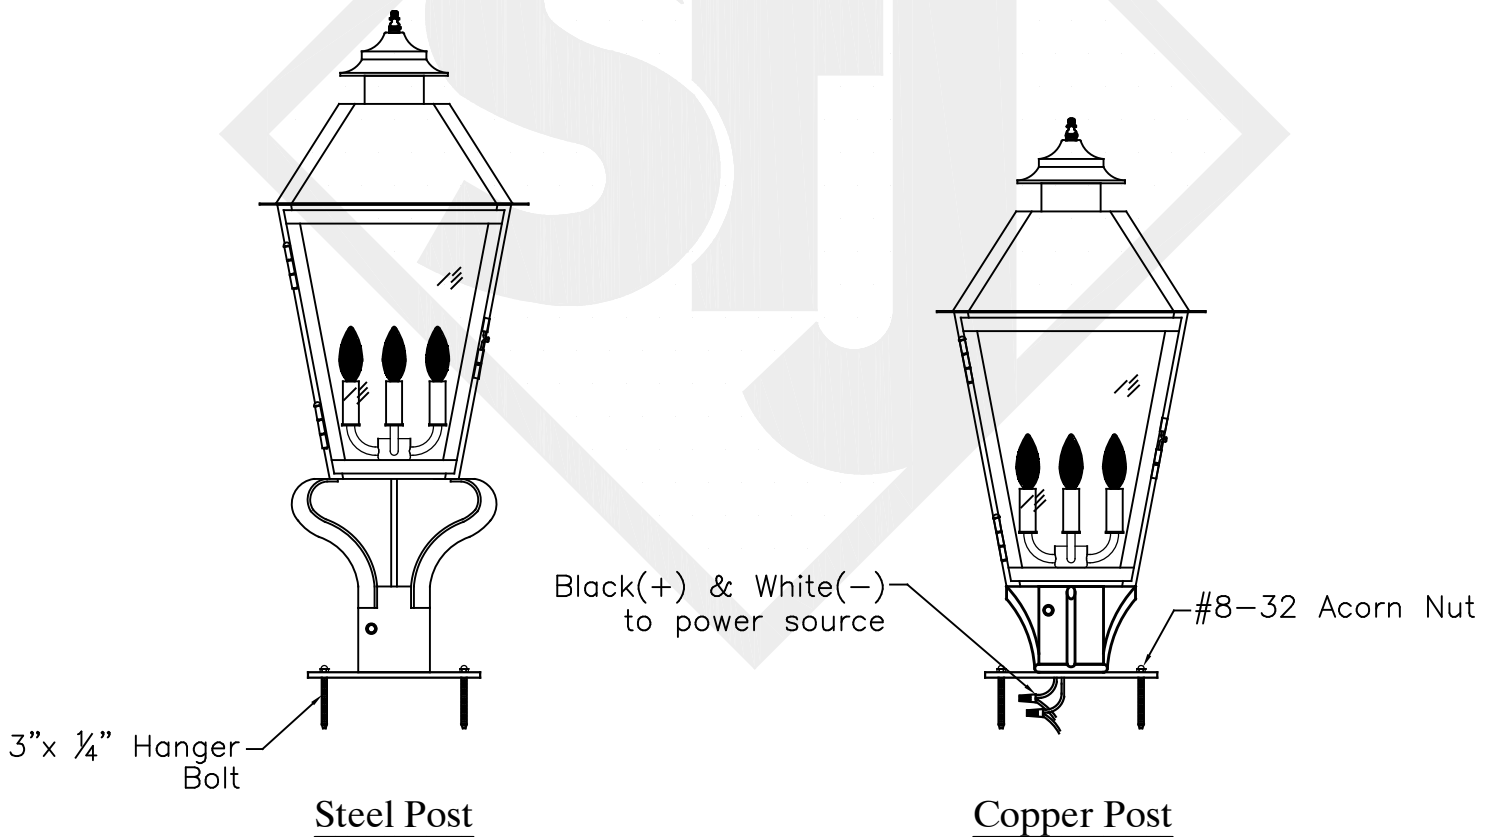

CAUTION: Risk of fire or electric shock

This product is to be installed by a qualified Electrician ONLY. Installation must conform with all local codes or, in the absence of local codes, to the standard for Incandescent Lighting Fixtures ANSI/UL 1598

Typical Install
Pier Mount



St. James
LIGHTING

SCALE: N.T.S.

DRAFT: B. Vial

FILE: INSTALL

APP'D: J. Ragan

JOB: X

DATE: 6/25/18